


益家东路（海宁路-规划路）

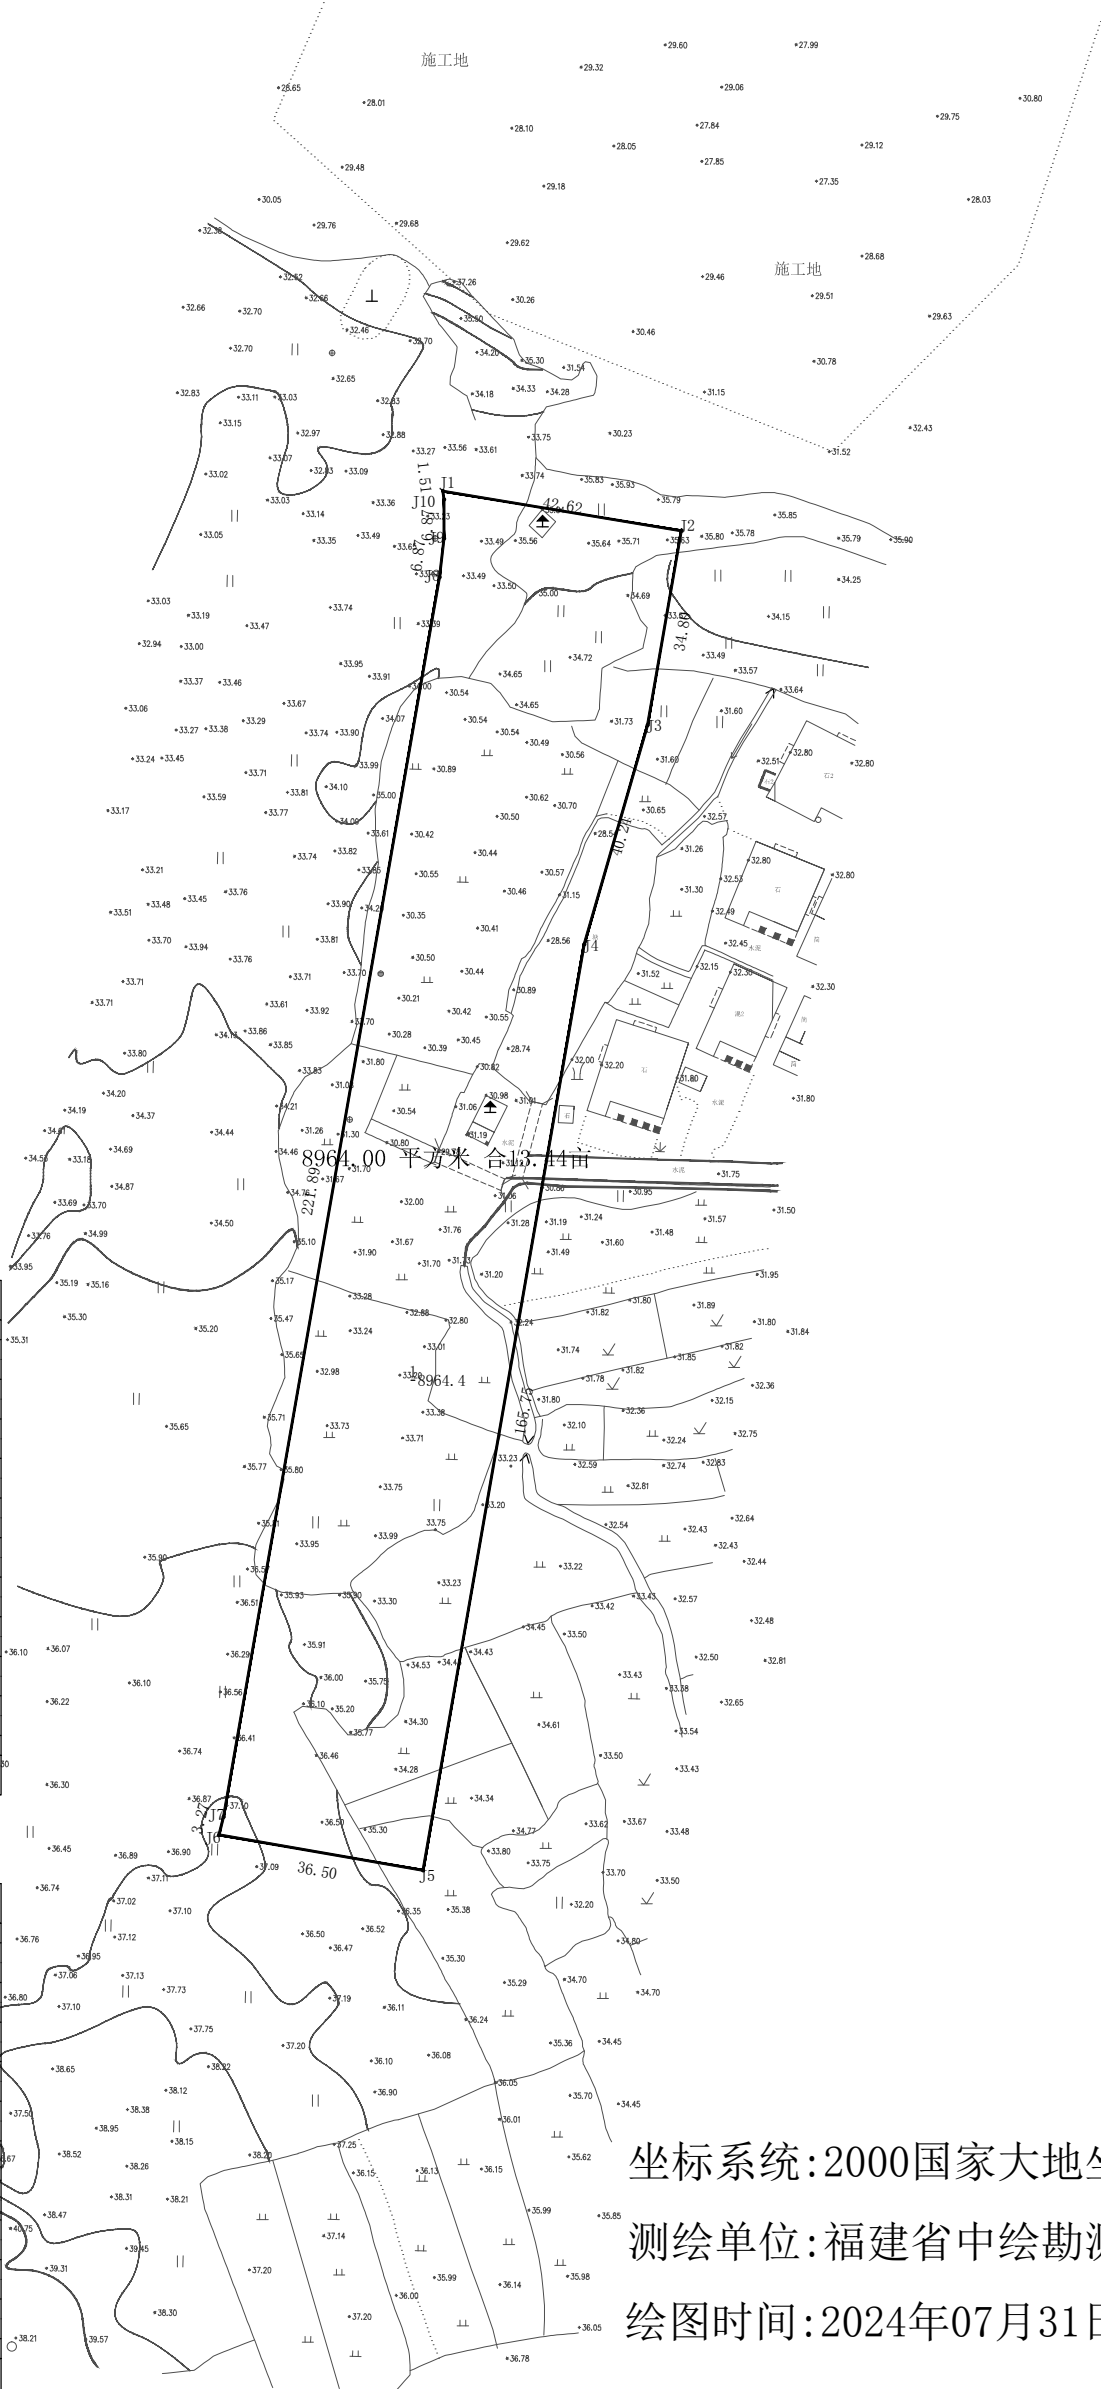

界址点坐标表(54-118.5)

点号	X	Y	边长
J1	2738859.134	517940.902	42.62
J2	2738852.606	517983.018	34.80
J3	2738818.258	517977.426	40.24
J4	2738779.481	517966.679	165.75
J5	2738615.887	517940.042	36.50
J6	2738621.753	517904.015	3.27
J7	2738624.936	517904.787	221.89
J8	2738843.938	517940.447	6.87
J9	2738850.770	517941.161	6.87
J10	2738857.639	517941.089	1.51
J11	2738859.134	517940.902	
S=8964.00 平方米 合13.44亩			

界址点坐标表(2000-120)

点号	X	Y	边长
J1	2739434.646	40366281.779	42.62
J2	2739427.657	40366323.821	34.80
J3	2739393.372	40366317.852	40.24
J4	2739354.715	40366306.681	165.75
J5	2739191.423	40366278.252	36.50
J6	2739197.684	40366242.292	3.27
J7	2739200.858	40366243.098	221.89
J8	2739419.455	40366281.157	6.87
J9	2739426.279	40366281.946	6.87
J10	2739433.149	40366281.950	1.51
J11	2739434.646	40366281.779	
S=8964.00 平方米 合13.44亩			

坐标系统:2000国家大地坐标系,中央子午线120

测绘单位:福建省中绘勘测设计院有限公司

绘图时间:2024年07月31日